


FASĀDE ASĪS 1-3



FASĀDE ASĪS C-A

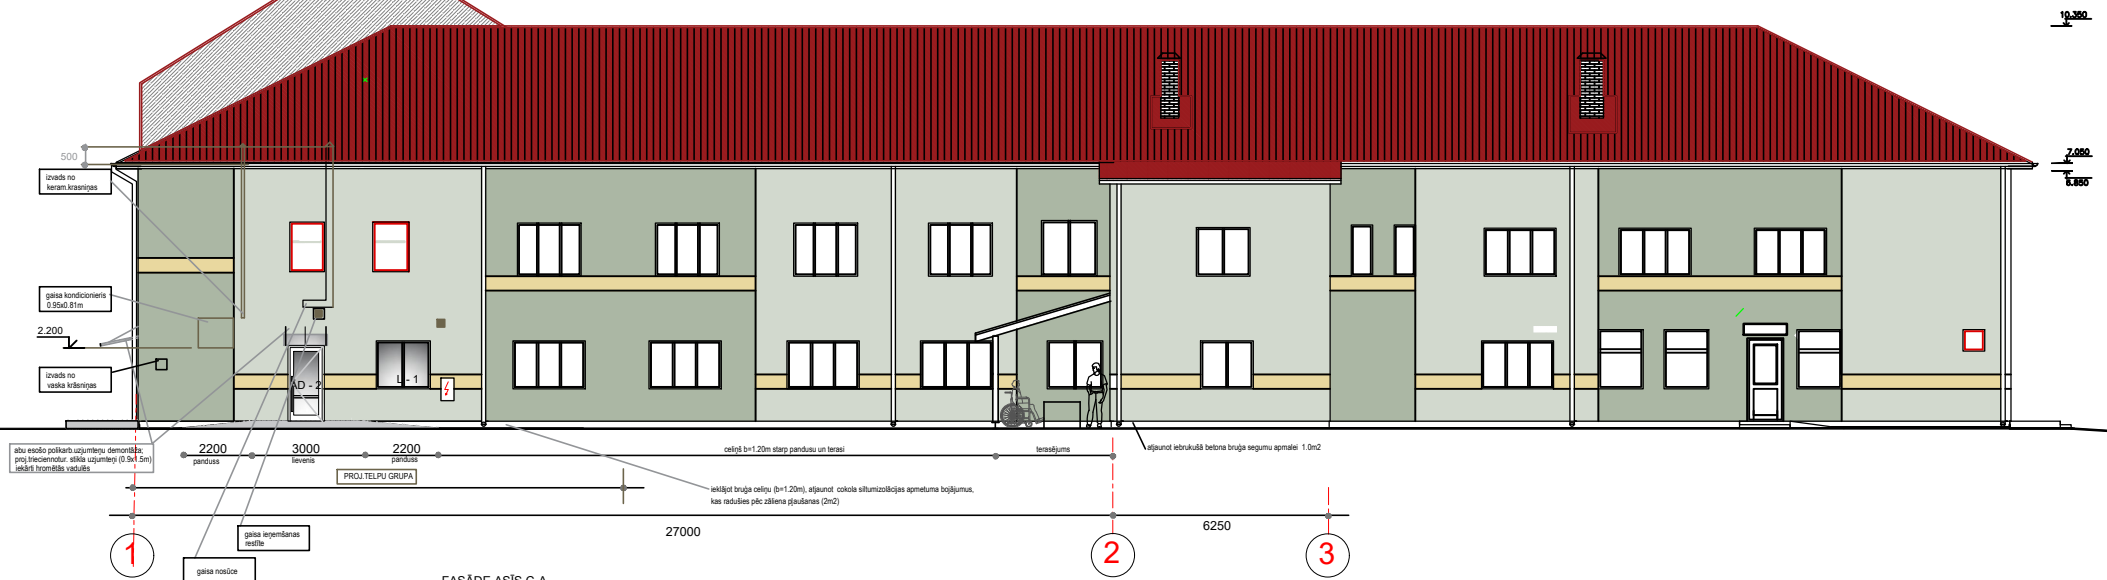